




LANDSCAPE ARCHITECTURE
PLANNING
GARDEN DESIGN

MARK
WILLARD &
ASSOCIATES, LLC


2602 MERRYMANS MILL ROAD
PHOENIX, MARYLAND 21131
TEL: 410.666.2872 FAX: 410.666.2875
MWA-US.COM

NOTE: THE PURPOSE OF THIS PLAN IS FOR A CONCEPTUAL LANDSCAPE SCREENING SOLUTION AND IS NOT FOR CONSTRUCTION

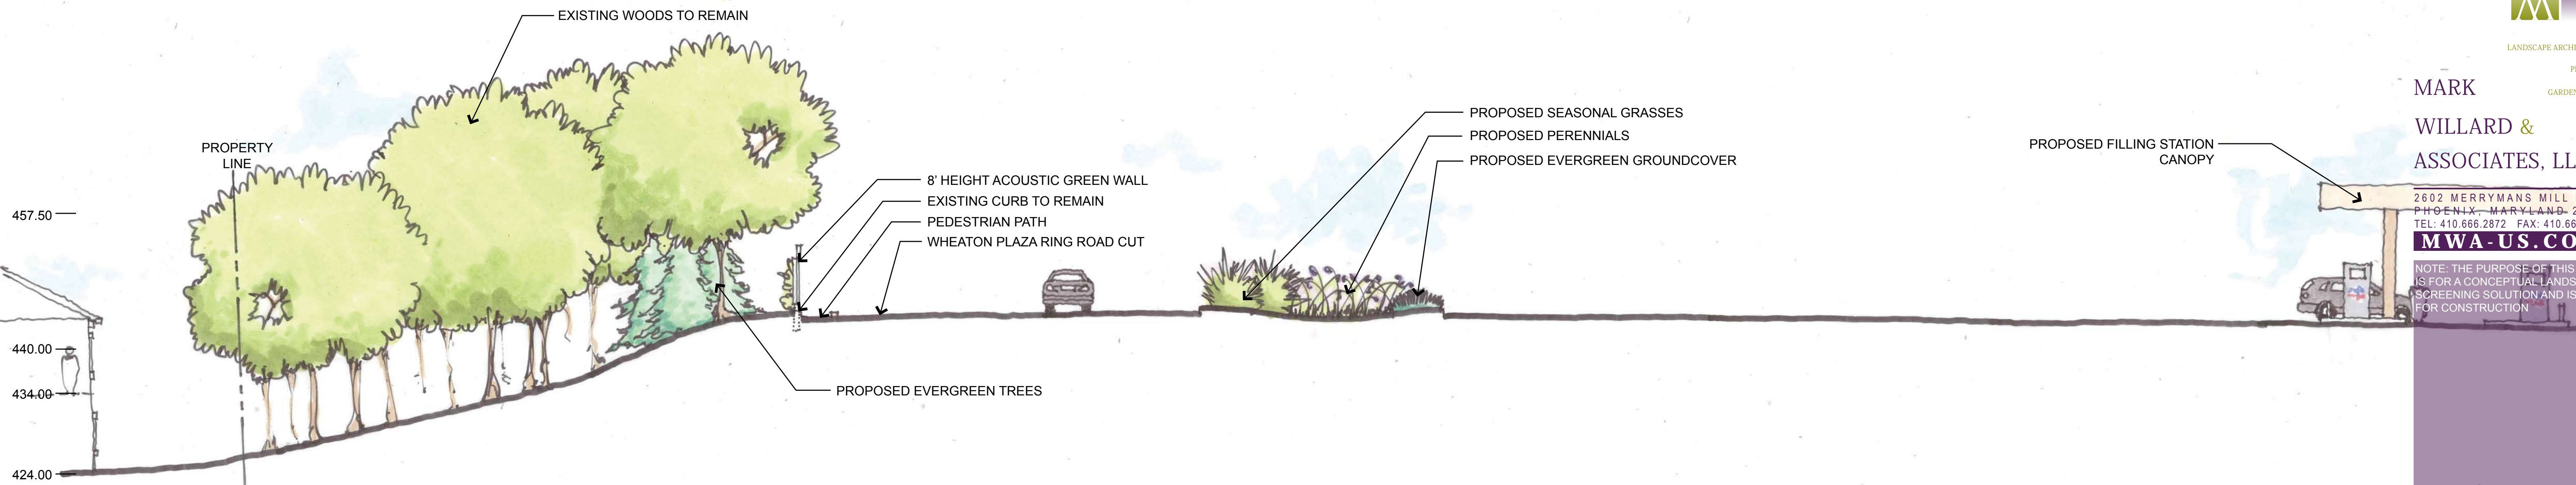


A SECTION
SCALE: 1"=10'-0"


PROPOSED TOP OF STRUCTURE 479.00

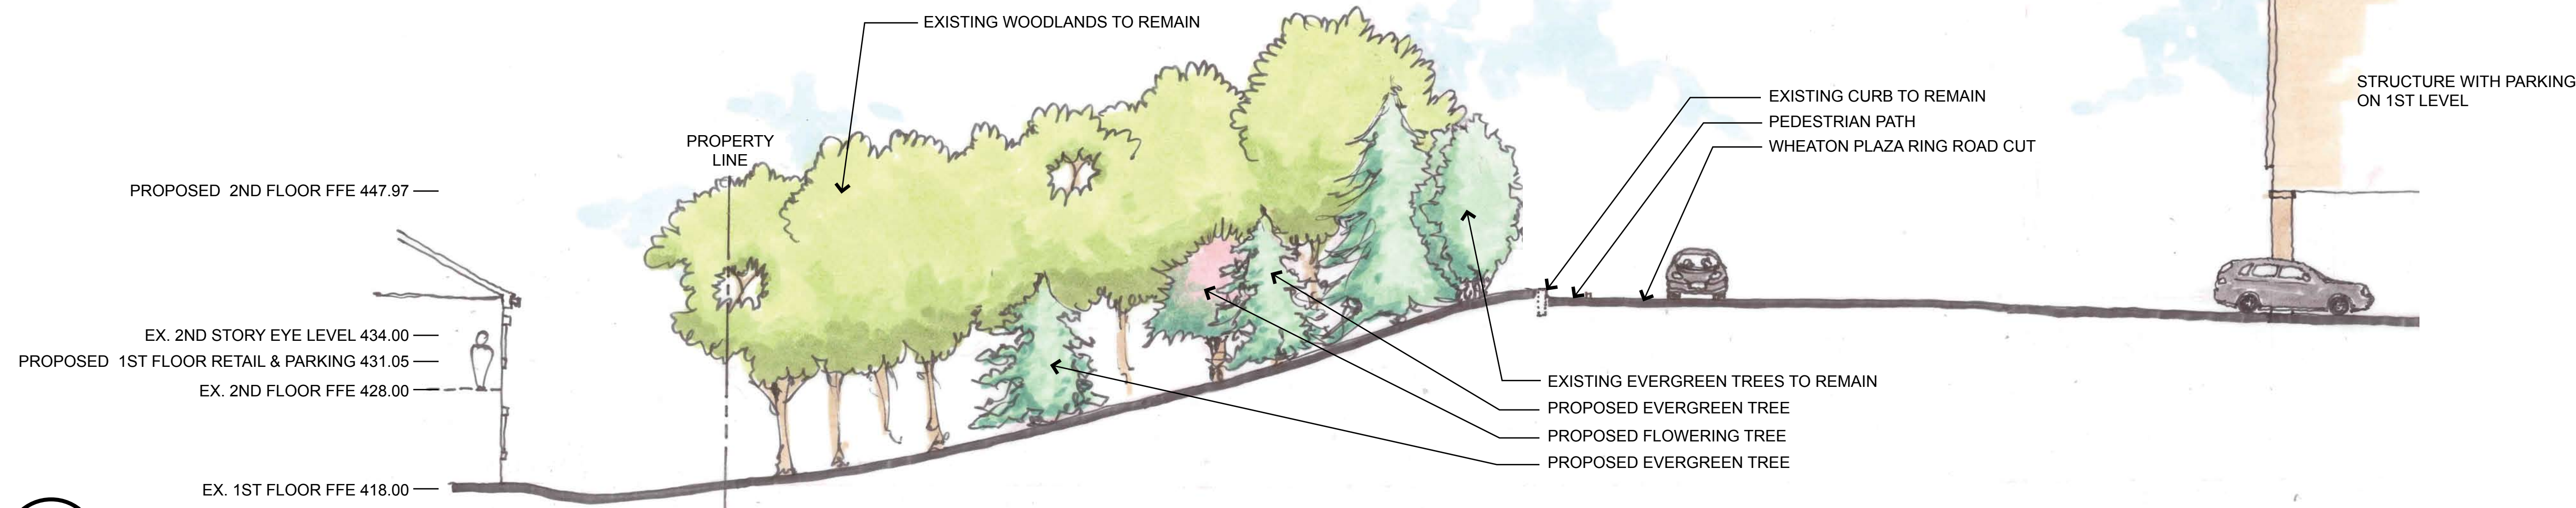

B SECTION
SCALE: 1"=10'-0"

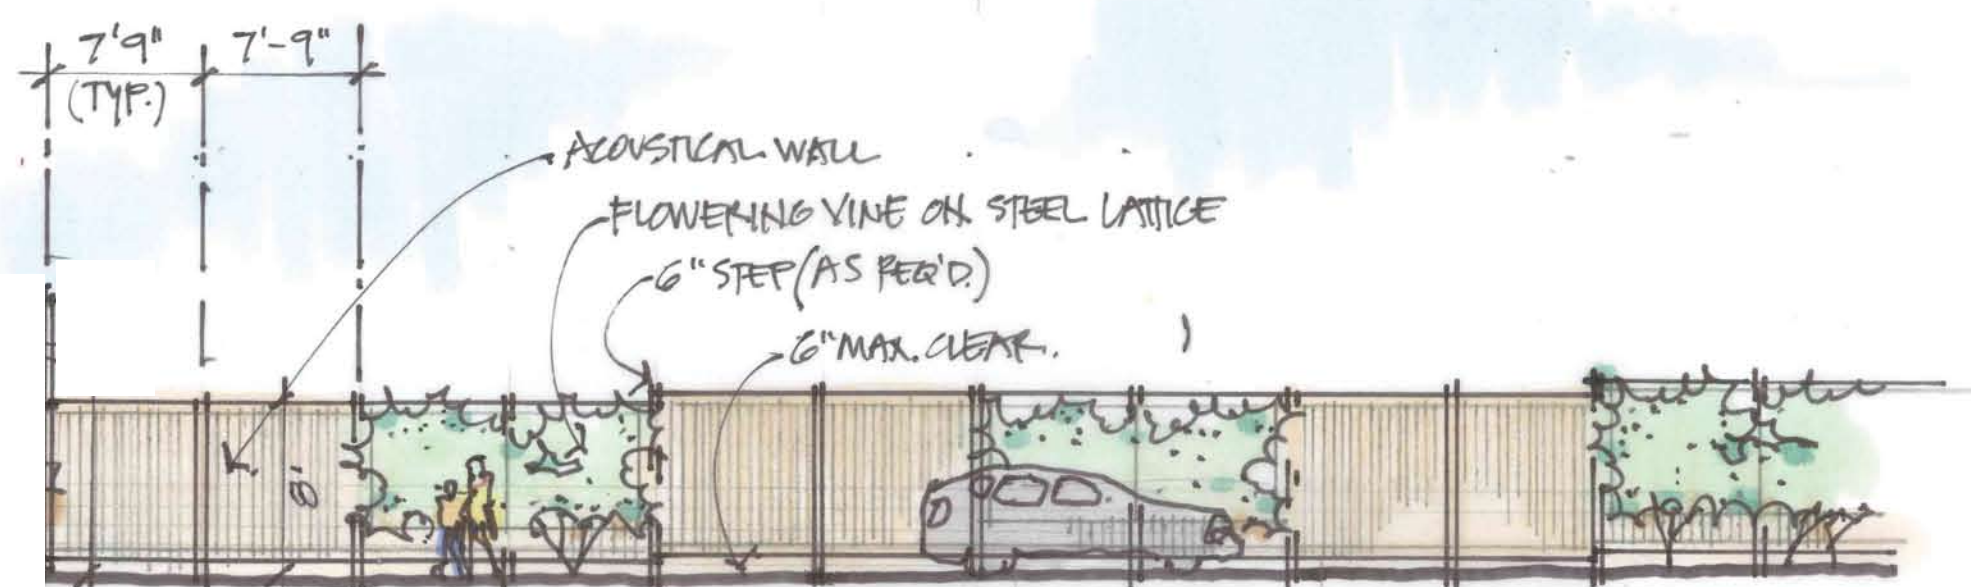

C ELEVATION
SCALE: 1"=10'-0"

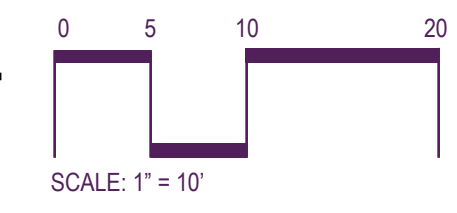

Costco at Westfield - Wheaton Plaza
Wheaton, MD
Landscape Sections & Elevation