



1 RING ROAD PLANTING

SCALE: 1" = 20'

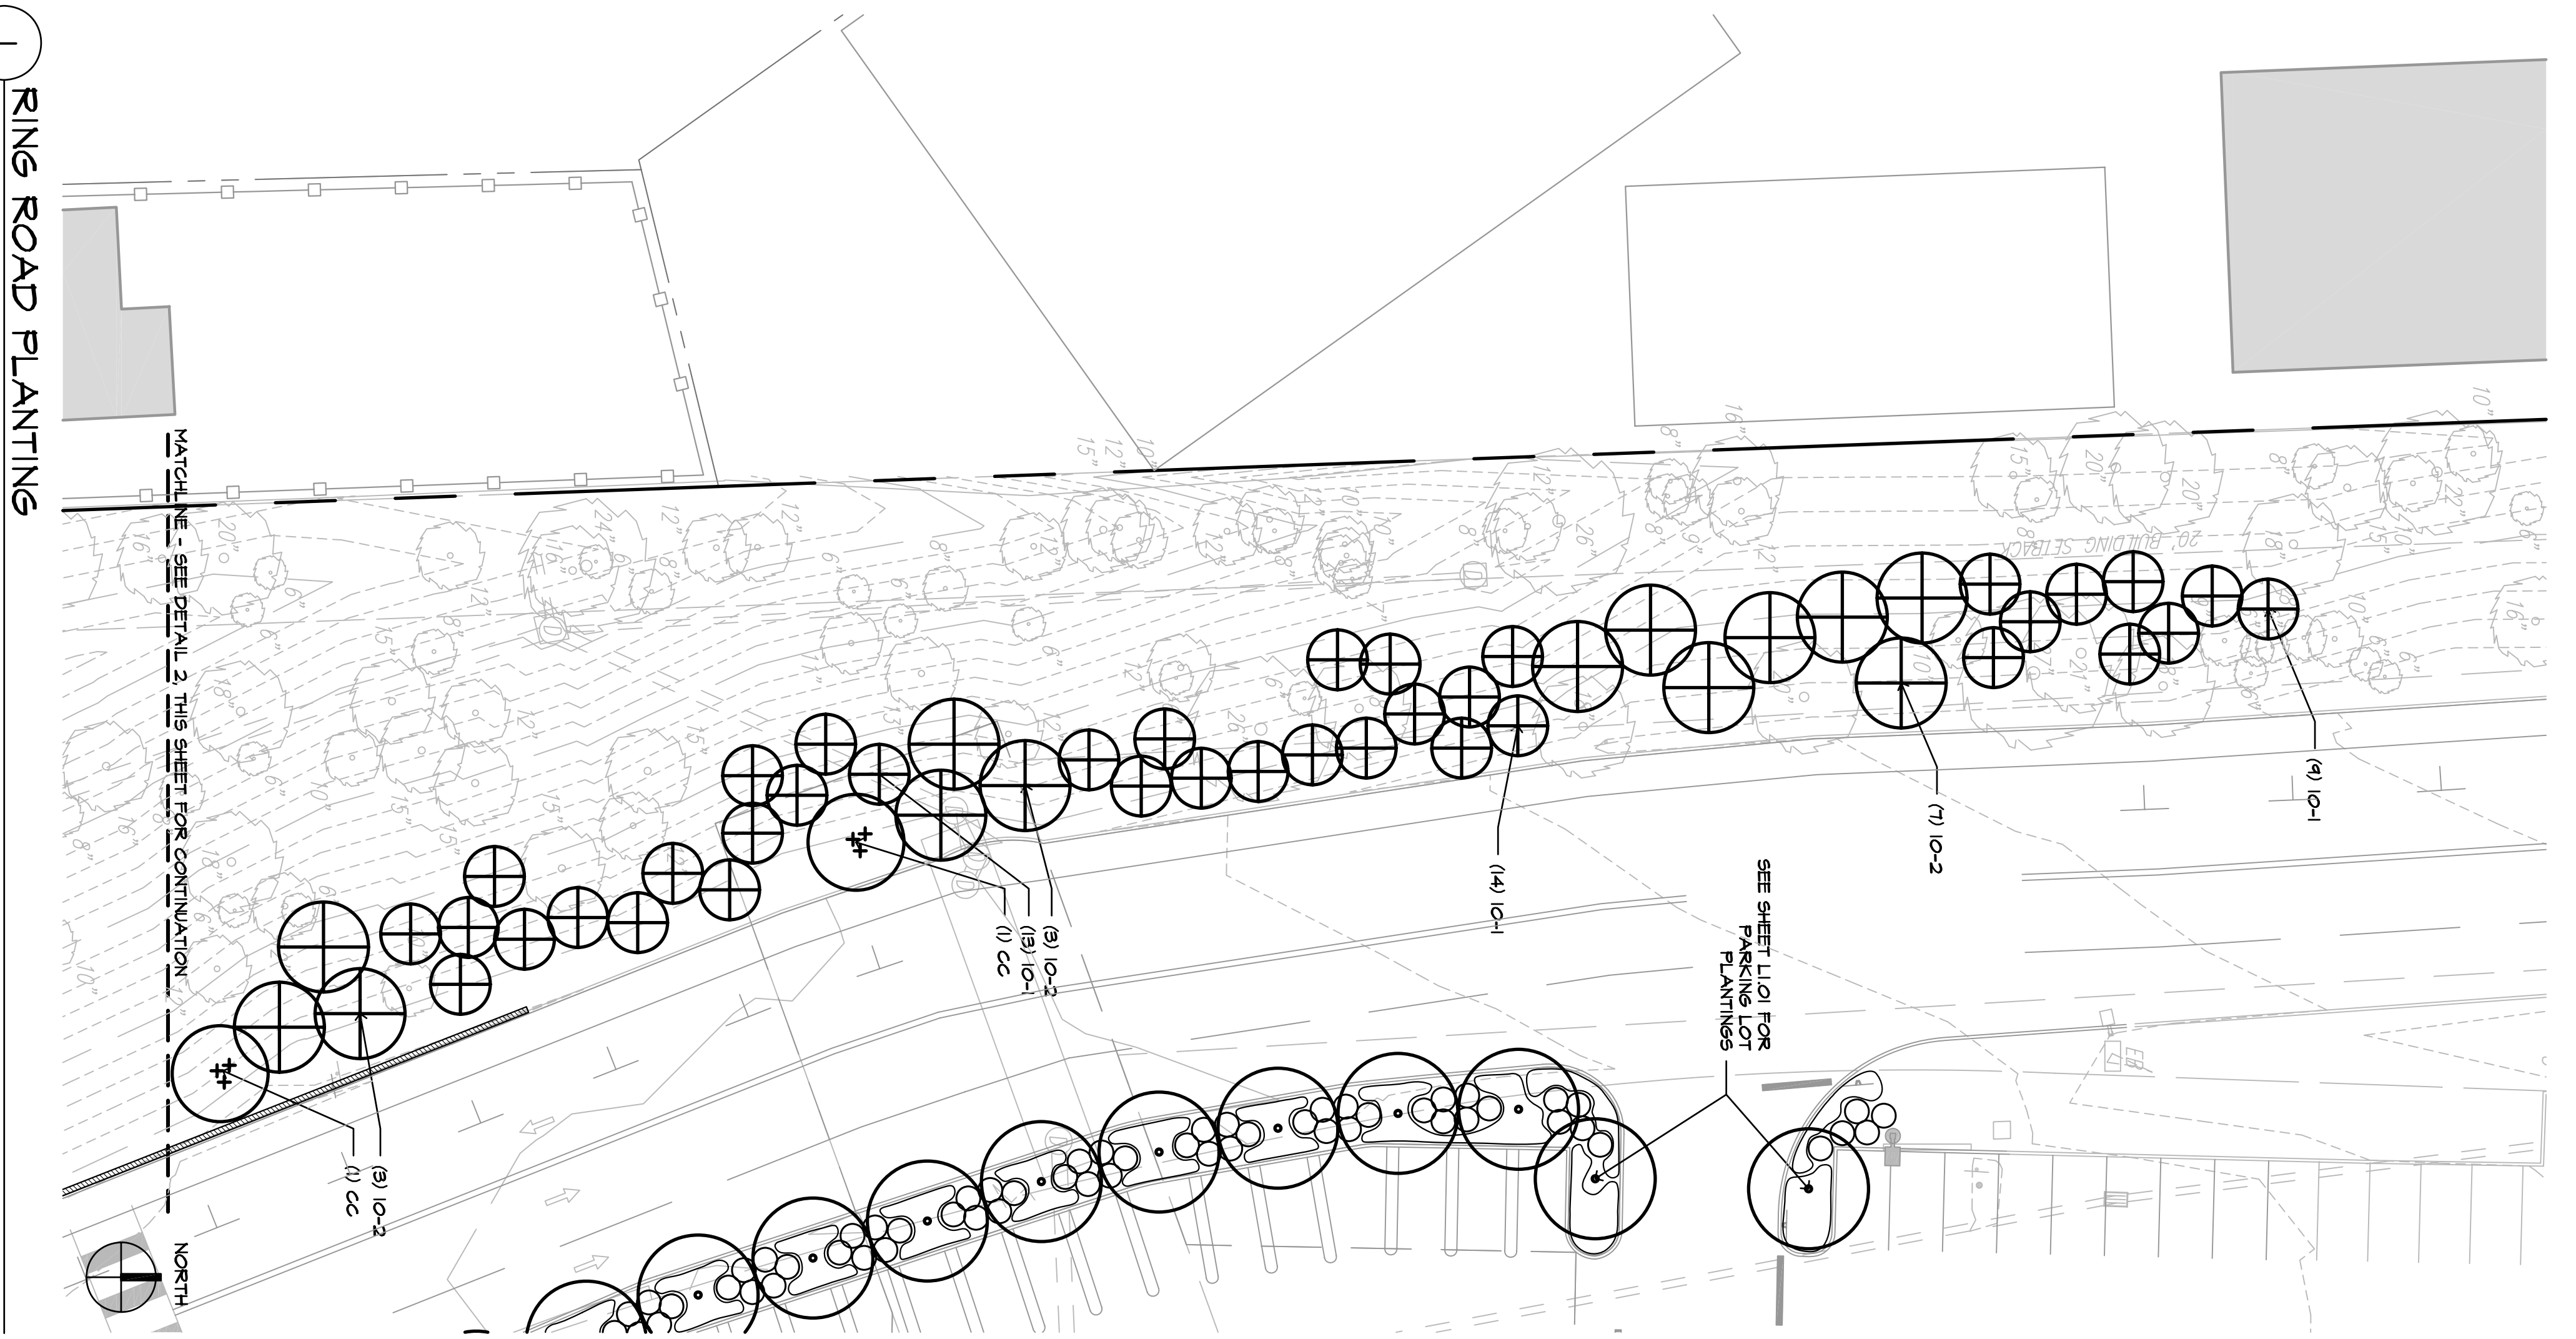

2 RING ROAD PLANTING

SCALE: 1" = 20'

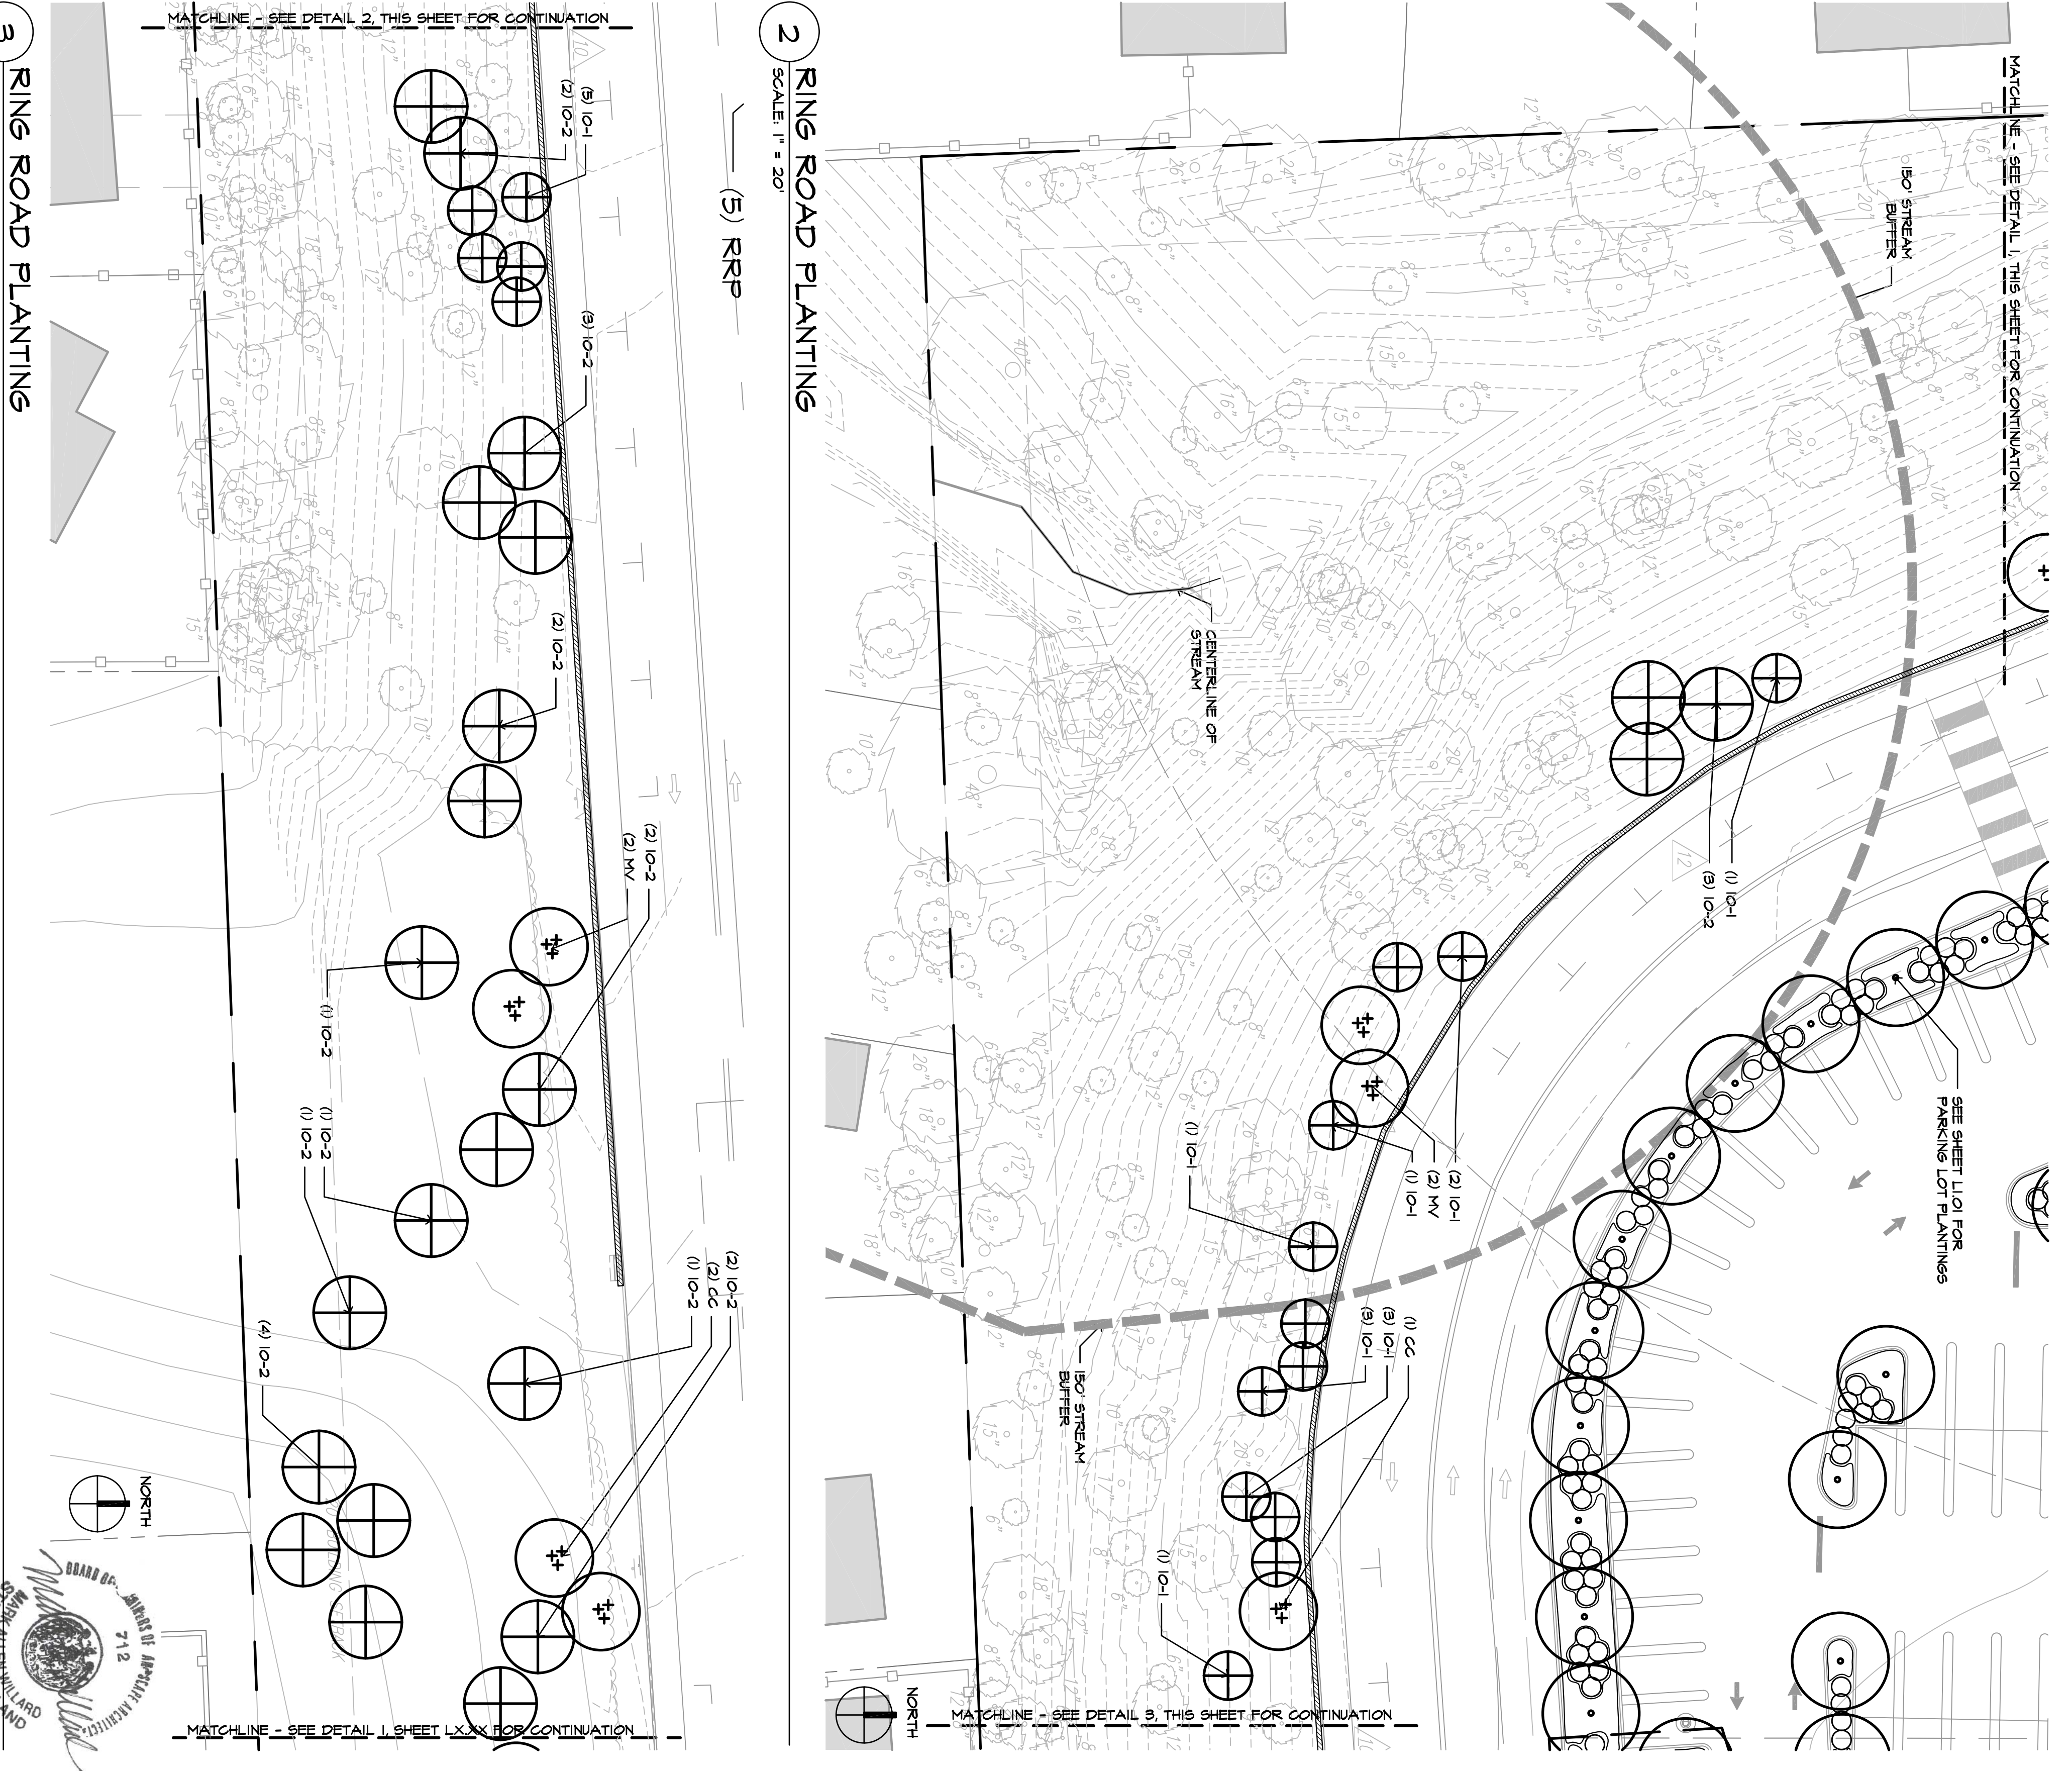

DEPARTMENT OF AGRICULTURE
STATE OF MARYLAND
712

Date: OCTOBER 22nd, 2012
Scale: AS NOTED
Project No.: 1003.04

No.	Description	Date
1	REV. LAYOUT	12/9/04
2	NO CO. COMMENTS	12/12/04

Revisions

11160 Veirs Mill Road
Wheaton, MD 20902

At Westfield Wheaton Shopping Mall

COSTCO

MWA, LLC DOES NOT WARRANT THE ACCURACY OF ANY DIMENSIONS SET FOR CONSTRUCTION UNLESS SPECIFICALLY NOTED OTHERWISE. THE CONTRACTOR SHALL VERIFY ALL DIMENSIONS WHERE APPLICABLE. SHOULD THERE BE ANY DISCREPANCIES BETWEEN THE CONSTRUCTION DRAWING PACKAGE, MWA, LLC SHOULD BE NOTIFIED IMMEDIATELY FOR RESPONSE. IF THE CONTRACTOR ELECTS TO MAKE ANY NOTIFICATIONS MWA, LLC THEY ARE RESPONSIBLE FOR SAME.

CIVIL ENGINEER:
BOHLER ENGINEERING
16900 SCIENCE DRIVE, SUITE 104
BOWIE, MD 20715
TEL: (301) 808-4300
FAX: (301) 808-4301

ARCHITECT:
MULVANNY G2
8484 WESTPARK DRIVE, SUITE 700
MELLEN, VA 22102
TEL: (703) 564-8484
FAX: (703) 564-8400

2602 MERRYMAN'S MILL ROAD
PHOENIX, MARYLAND 21131
TEL: (410) 886-2872 FAX: (410) 886-2875
MWA-US.COM

MARK
WILLARD &
ASSOCIATES, LLC
LANDSCAPE ARCHITECTURE
PLANNING
GARDEN DESIGN



MARK
WILLARD &
ASSOCIATES, LLC

2602 MERRYMAN'S MILL ROAD
PHOENIX, MARYLAND 21131
TEL: (410) 886-2872 FAX: (410) 886-2875
MWA-US.COM




ARCHITECT:
MULVANNY G2
8484 WESTPARK DRIVE, SUITE 700
MELLEN, VA 22102
TEL: (703) 564-8484
FAX: (703) 564-8400

CIVIL ENGINEER:
BOHLER ENGINEERING
16900 SCIENCE DRIVE, SUITE 104
BOWIE, MD 20715
TEL: (301) 808-4300
FAX: (301) 808-4301

3 RING ROAD PLANTING

SCALE: 1" = 20'

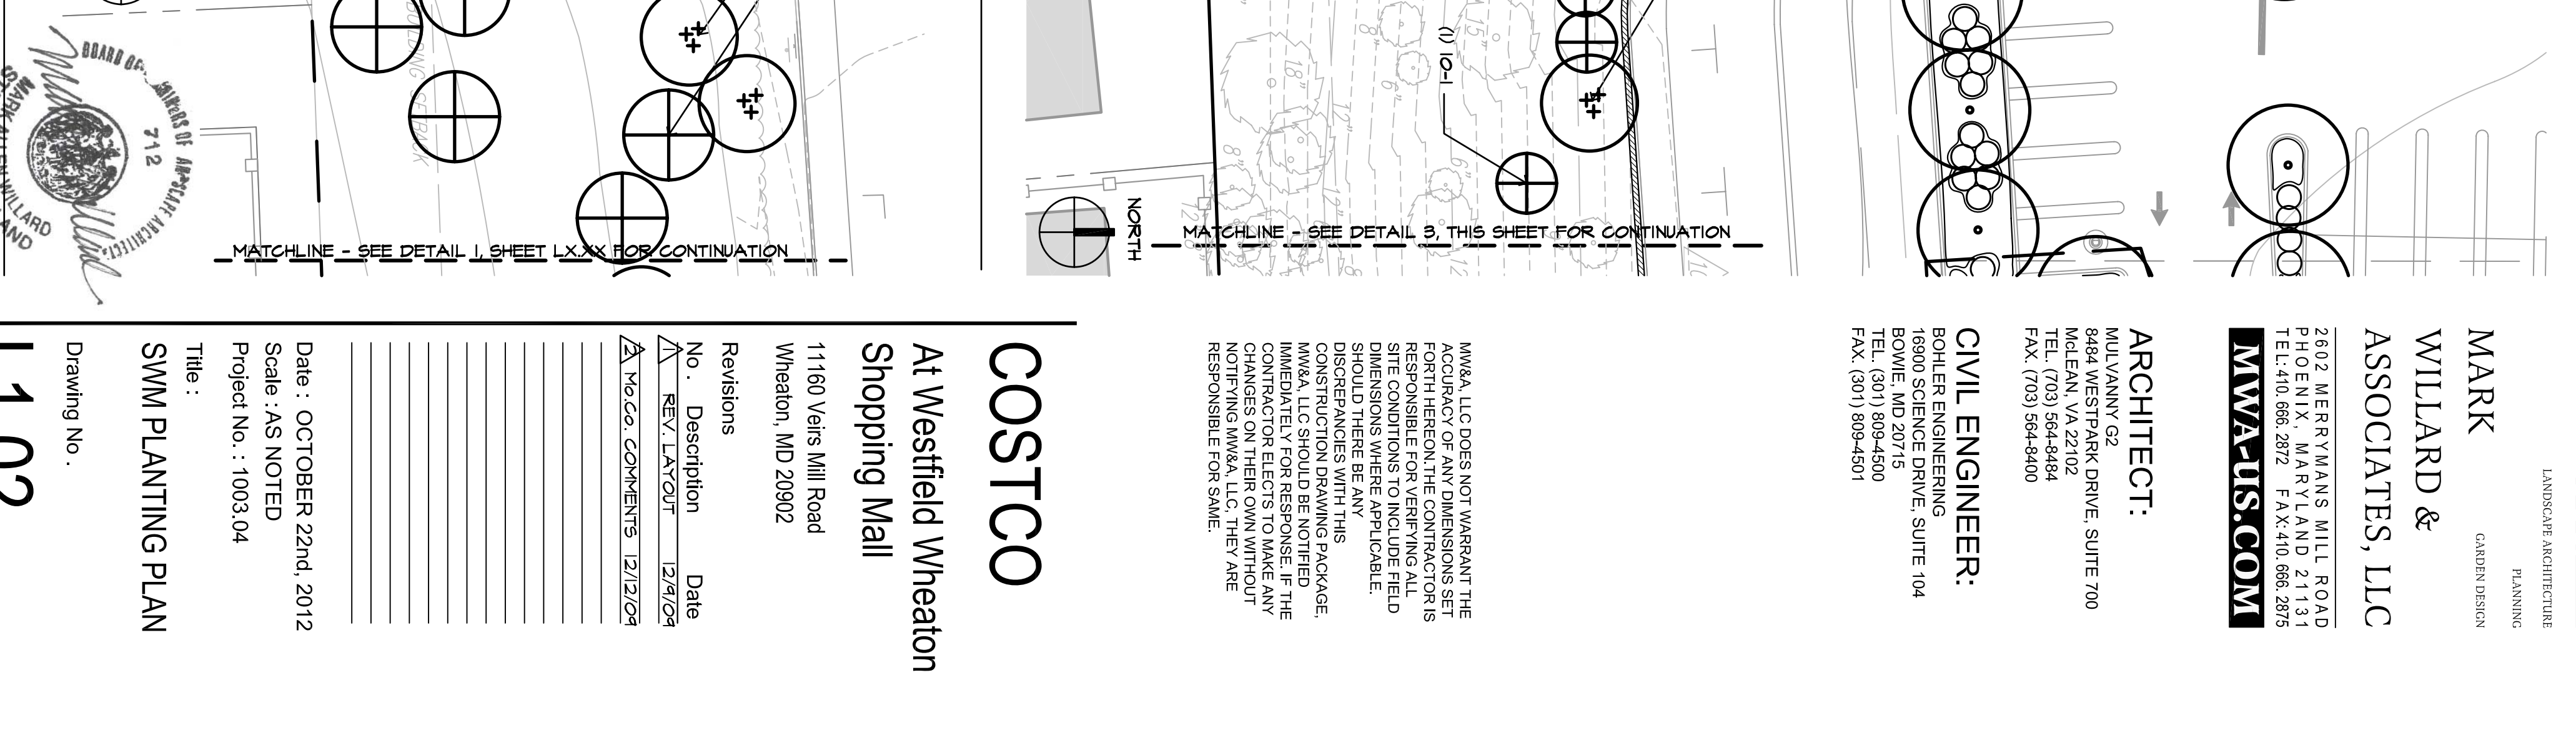

DEPARTMENT OF AGRICULTURE
STATE OF MARYLAND
712

Date: OCTOBER 22nd, 2012
Scale: AS NOTED
Project No.: 1003.04

No.	Description	Date
1	REV. LAYOUT	12/9/04
2	NO CO. COMMENTS	12/12/04

Revisions

11160 Veirs Mill Road
Wheaton, MD 20902

At Westfield Wheaton Shopping Mall

COSTCO

MWA, LLC DOES NOT WARRANT THE ACCURACY OF ANY DIMENSIONS SET FOR CONSTRUCTION UNLESS SPECIFICALLY NOTED OTHERWISE. THE CONTRACTOR SHALL VERIFY ALL DIMENSIONS WHERE APPLICABLE. SHOULD THERE BE ANY DISCREPANCIES BETWEEN THE CONSTRUCTION DRAWING PACKAGE, MWA, LLC SHOULD BE NOTIFIED IMMEDIATELY FOR RESPONSE. IF THE CONTRACTOR ELECTS TO MAKE ANY NOTIFICATIONS MWA, LLC THEY ARE RESPONSIBLE FOR SAME.

CIVIL ENGINEER:
BOHLER ENGINEERING
16900 SCIENCE DRIVE, SUITE 104
BOWIE, MD 20715
TEL: (301) 808-4300
FAX: (301) 808-4301

ARCHITECT:
MULVANNY G2
8484 WESTPARK DRIVE, SUITE 700
MELLEN, VA 22102
TEL: (703) 564-8484
FAX: (703) 564-8400

2602 MERRYMAN'S MILL ROAD
PHOENIX, MARYLAND 21131
TEL: (410) 886-2872 FAX: (410) 886-2875
MWA-US.COM

MARK
WILLARD &
ASSOCIATES, LLC
LANDSCAPE ARCHITECTURE
PLANNING
GARDEN DESIGN



MARK
WILLARD &
ASSOCIATES, LLC

2602 MERRYMAN'S MILL ROAD
PHOENIX, MARYLAND 21131
TEL: (410) 886-2872 FAX: (410) 886-2875
MWA-US.COM



ARCHITECT:
MULVANNY G2
8484 WESTPARK DRIVE, SUITE 700
MELLEN, VA 22102
TEL: (703) 564-8484
FAX: (703) 564-8400

CIVIL ENGINEER:
BOHLER ENGINEERING
16900 SCIENCE DRIVE, SUITE 104
BOWIE, MD 20715
TEL: (301) 808-4300
FAX: (301) 808-4301

L1.02

Drawing No.

SWM PLANTING PLAN

Title:

Date: OCTOBER 22nd, 2012
Scale: AS NOTED
Project No.: 1003.04

No.	Description	Date
1	REV. LAYOUT	12/9/04
2	NO CO. COMMENTS	12/12/04

Revisions

11160 Veirs Mill Road
Wheaton, MD 20902

At Westfield Wheaton Shopping Mall

COSTCO


MWA, LLC DOES NOT WARRANT THE ACCURACY OF ANY DIMENSIONS SET FOR CONSTRUCTION UNLESS SPECIFICALLY NOTED OTHERWISE. THE CONTRACTOR SHALL VERIFY ALL DIMENSIONS WHERE APPLICABLE. SHOULD THERE BE ANY DISCREPANCIES BETWEEN THE CONSTRUCTION DRAWING PACKAGE, MWA, LLC SHOULD BE NOTIFIED IMMEDIATELY FOR RESPONSE. IF THE CONTRACTOR ELECTS TO MAKE ANY NOTIFICATIONS MWA, LLC THEY ARE RESPONSIBLE FOR SAME.

CIVIL ENGINEER:
BOHLER ENGINEERING
16900 SCIENCE DRIVE, SUITE 104
BOWIE, MD 20715
TEL: (301) 808-4300
FAX: (301) 808-4301

ARCHITECT:
MULVANNY G2
8484 WESTPARK DRIVE, SUITE 700
MELLEN, VA 22102
TEL: (703) 564-8484
FAX: (703) 564-8400

2602 MERRYMAN'S MILL ROAD
PHOENIX, MARYLAND 21131
TEL: (410) 886-2872 FAX: (410) 886-2875
MWA-US.COM

MARK
WILLARD &
ASSOCIATES, LLC
LANDSCAPE ARCHITECTURE
PLANNING
GARDEN DESIGN

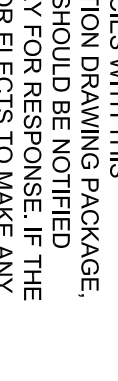

MARK
WILLARD &
ASSOCIATES, LLC

2602 MERRYMAN'S MILL ROAD
PHOENIX, MARYLAND 21131
TEL: (410) 886-2872 FAX: (410) 886-2875
MWA-US.COM



ARCHITECT:
MULVANNY G2
8484 WESTPARK DRIVE, SUITE 700
MELLEN, VA 22102
TEL: (703) 564-8484
FAX: (703) 564-8400

CIVIL ENGINEER:
BOHLER ENGINEERING
16900 SCIENCE DRIVE, SUITE 104
BOWIE, MD 20715
TEL: (301) 808-4300
FAX: (301) 808-4301